


MADHUBANATH-BRANCH (1589)

Shripure (1589)

R O A D

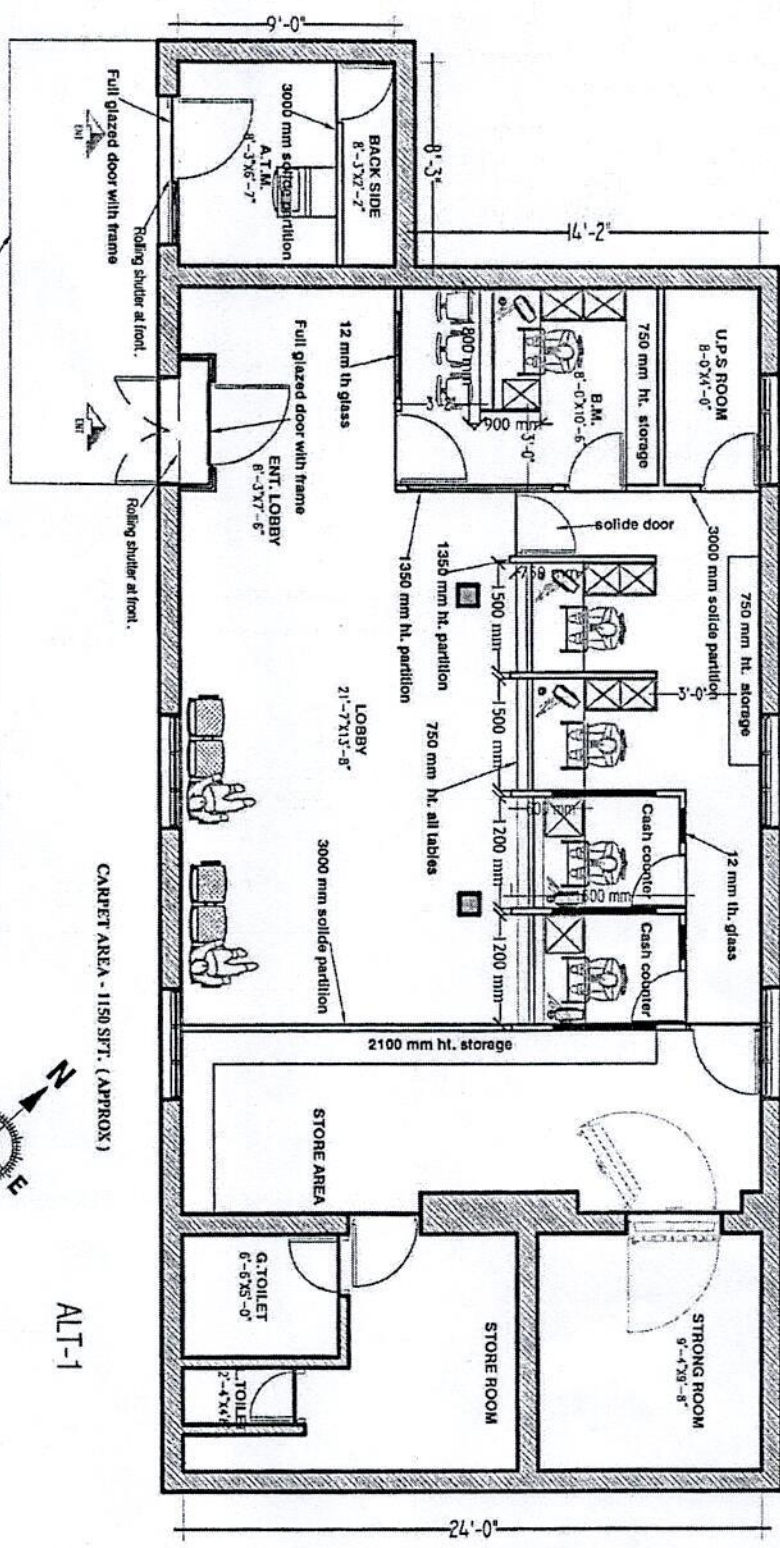

INTERIOR LAYOUT PLAN

CARPET AREA - 1150 SFT. (APPROX)

ALT-1

R O A D



Client Name:	UCO BANK	Dwg Title:	INTERIOR LAYOUT PLAN	Rev. No.:	011234	Dwg. No. T/A/UCO/ADB/1/01
Location:	MADHUBANATH				56789	Drawn by S. S. A.
						Date: 16/11/2022

**Techno Arch**

Plot No. 212, Adarsh Nagar, Bangalore 560025  
 Bangalore Ph: 081-2511079 Email: info@technoarch.in