



INTERIOR LAYOUT PLAN

INTERIOR LAYOUT PLAN
(ALT-6)
Carpet area - 1605.00 Sft (Approx)
(Carpet area include ATM & exclude toilets)

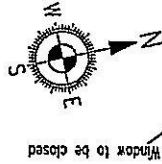

LEGEND	DESCRIPTION
	WALL TO BE RETAINED
	10' BRICK WALL TO BE CONSTRUCTED
	5' BRICK WALL TO BE CONSTRUCTED
	10' R.C.C. WALL TO BE CONSTRUCTED
	WALL TO BE DISMANTLED

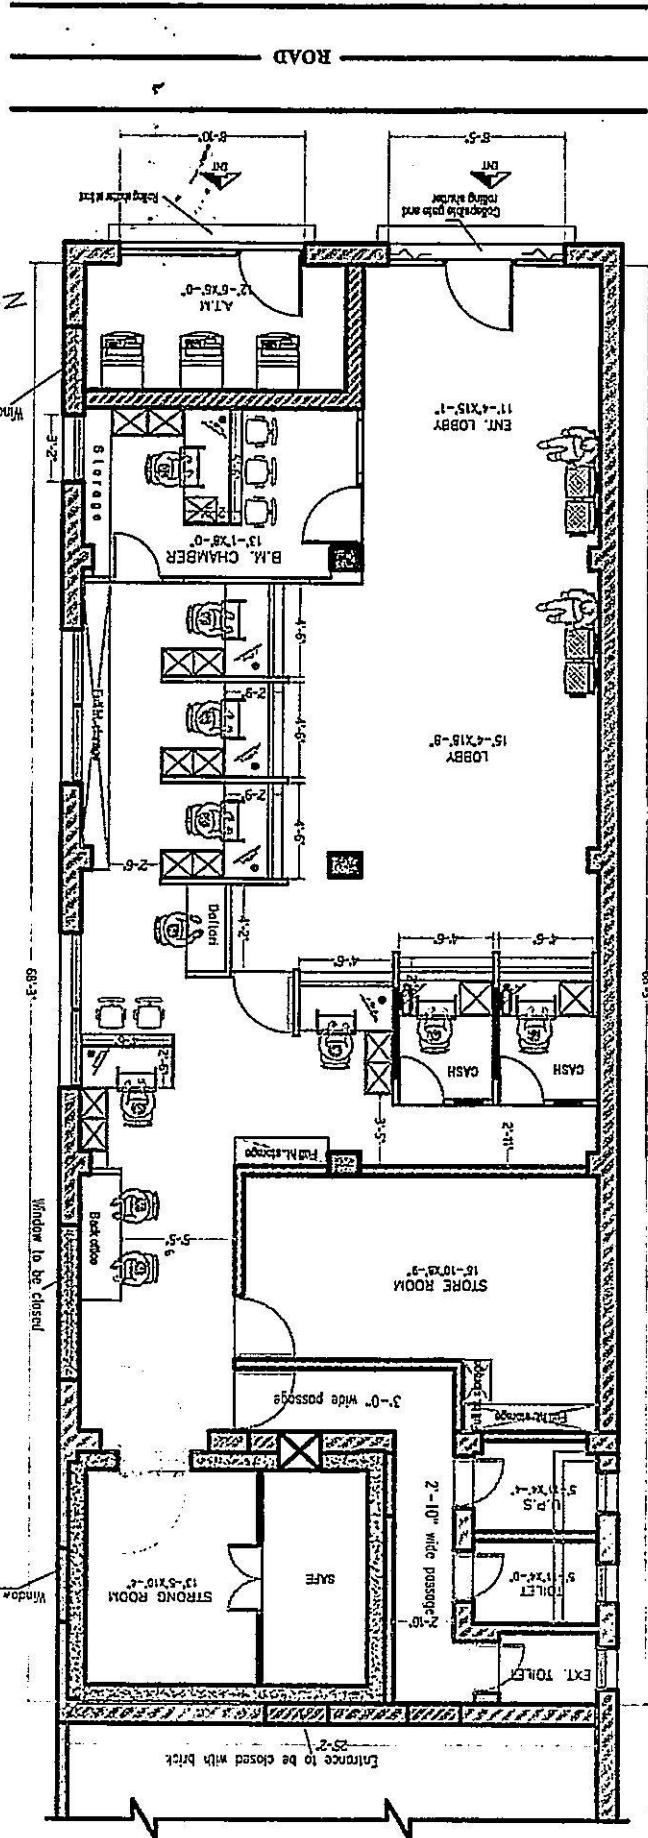